


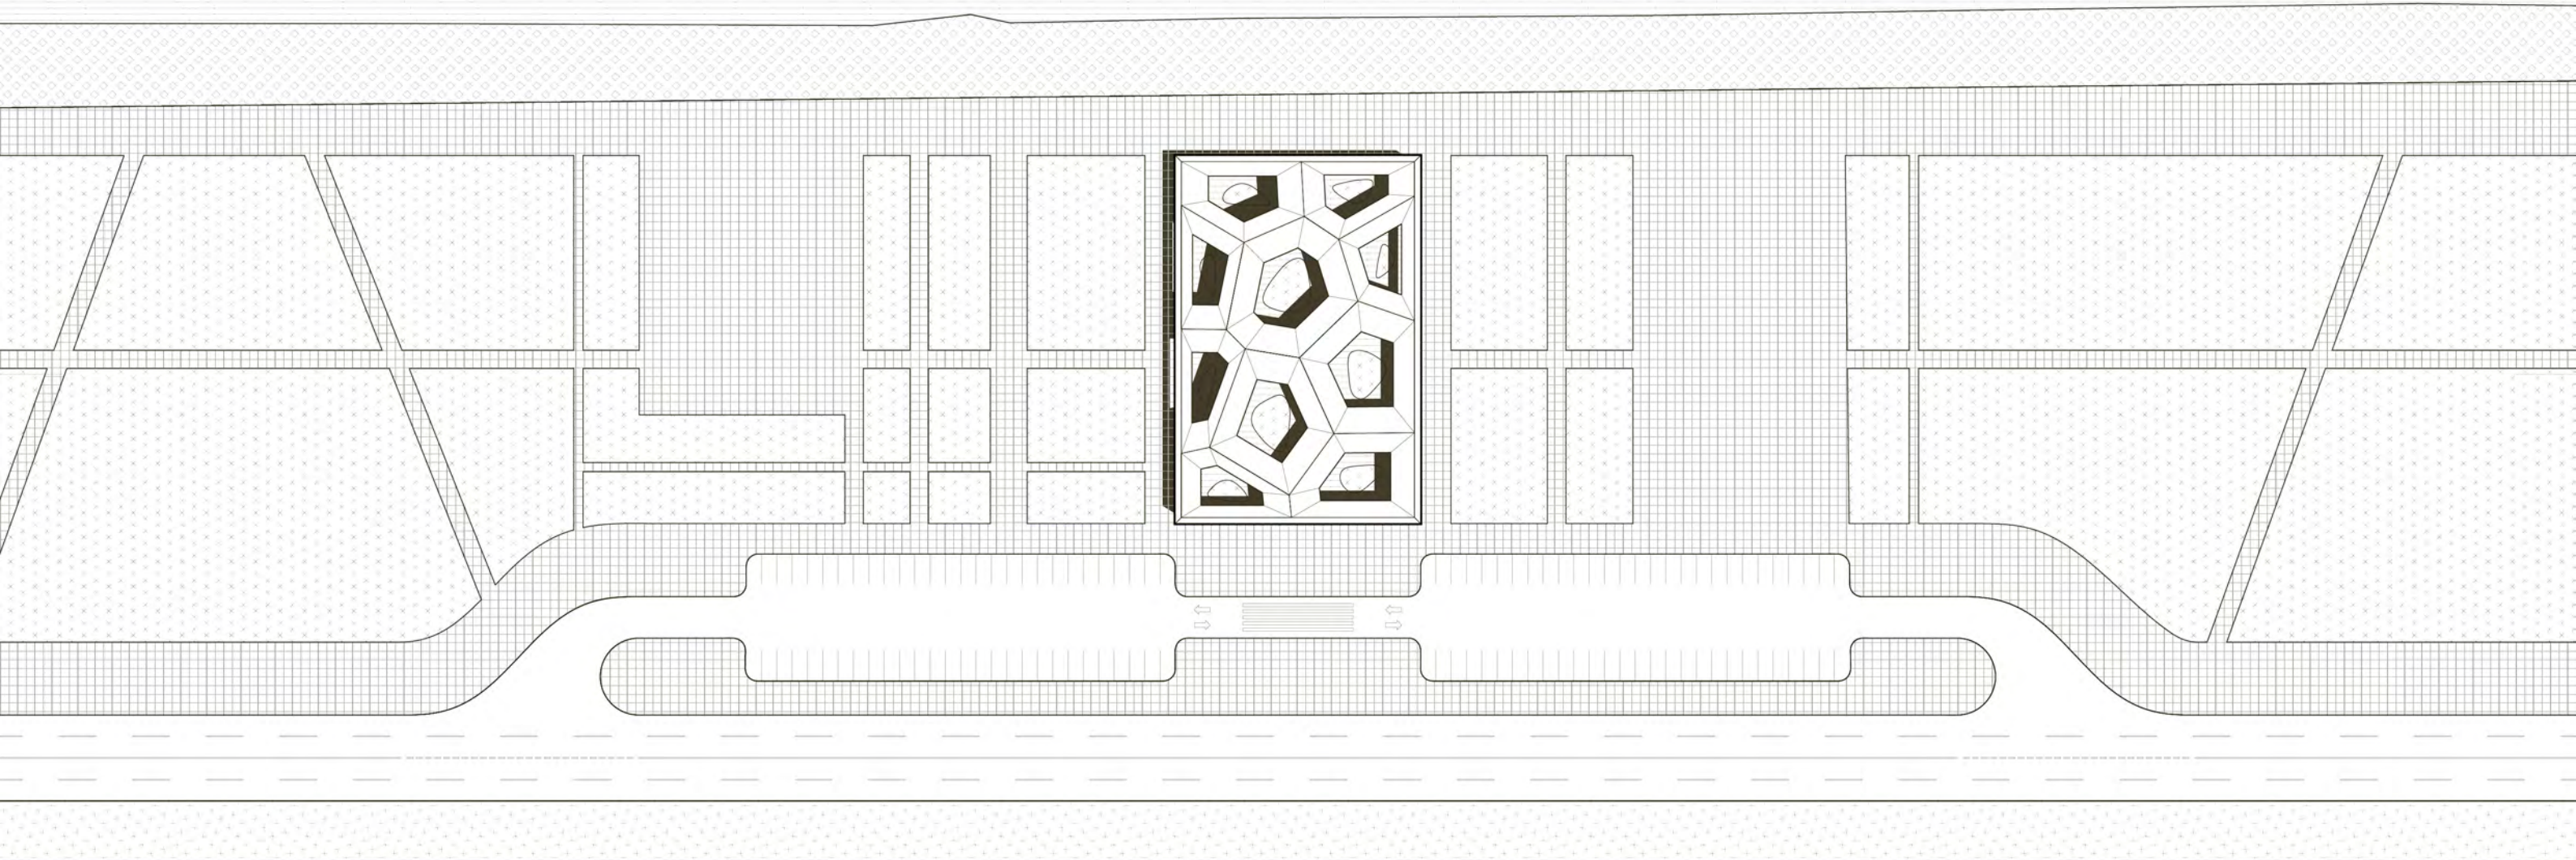


Project	ISLAND10		
System	ISLAND FRAMEWORK V1.0 Spatial Development Framework		
Recipient	The Eastern Province Municipality		
Location	Mujassam, Watan	09-2025	
Subject	Lageplan	Scale	1:1000
Table	1 of 7	Prepared by	jmp
Copyright	metatektur (jmp)	Date	01.09.2025
metatektur.org/.net/.com		office@metatektur.org	



0 m 30 m 50 m




Project	ISLAND10		
System	ISLAND FRAMEWORK V1.0 Spatial Development Framework		
Recipient	The Eastern Province Municipality		
Location	Mujassam, Watan	09-2025	
Subject	Perspective I	Scale	N/A
Table	2 of 7	Prepared by	jmp
Copyright	metatektur (jmp)	Date	01.09.2025
metatektur.org/.net/.com		office@metatektur.org	

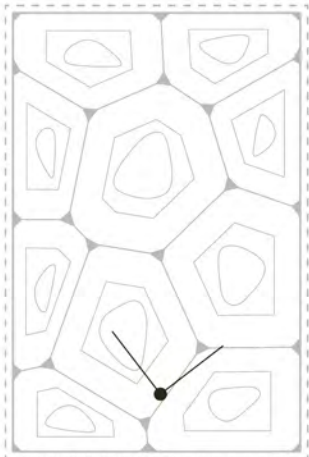

Morphological Development




Planning area

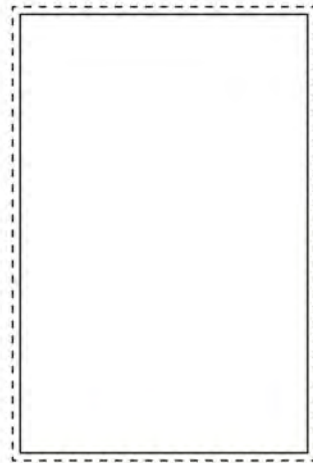


Planning area with
1-meter inward offset




Offset area and 10
evenly distributed points

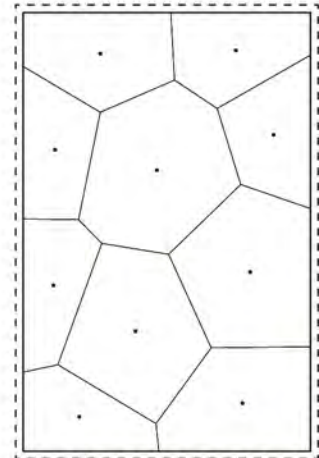


Delaunay tessellation generated
from the 10 seed points

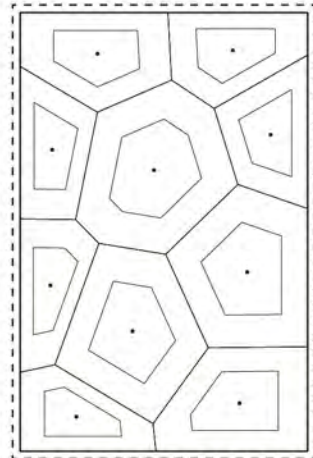


Inward offset of the Delaunay
cells, producing the basin
outlines/roof openings

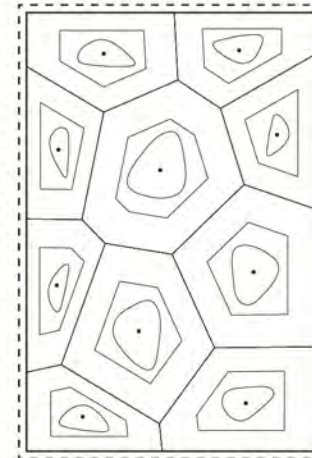


Inner "islands" formed by
reducing the control points
of the basin curves

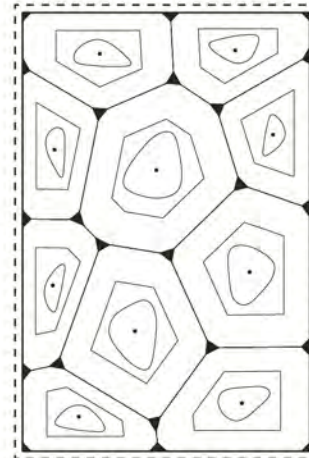

Structural columns defined at
the nodal intersections of
the tessellation

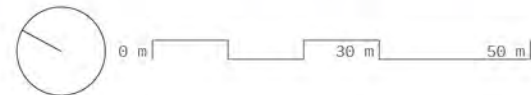


Exploded Axonometric - Parametric Structural System

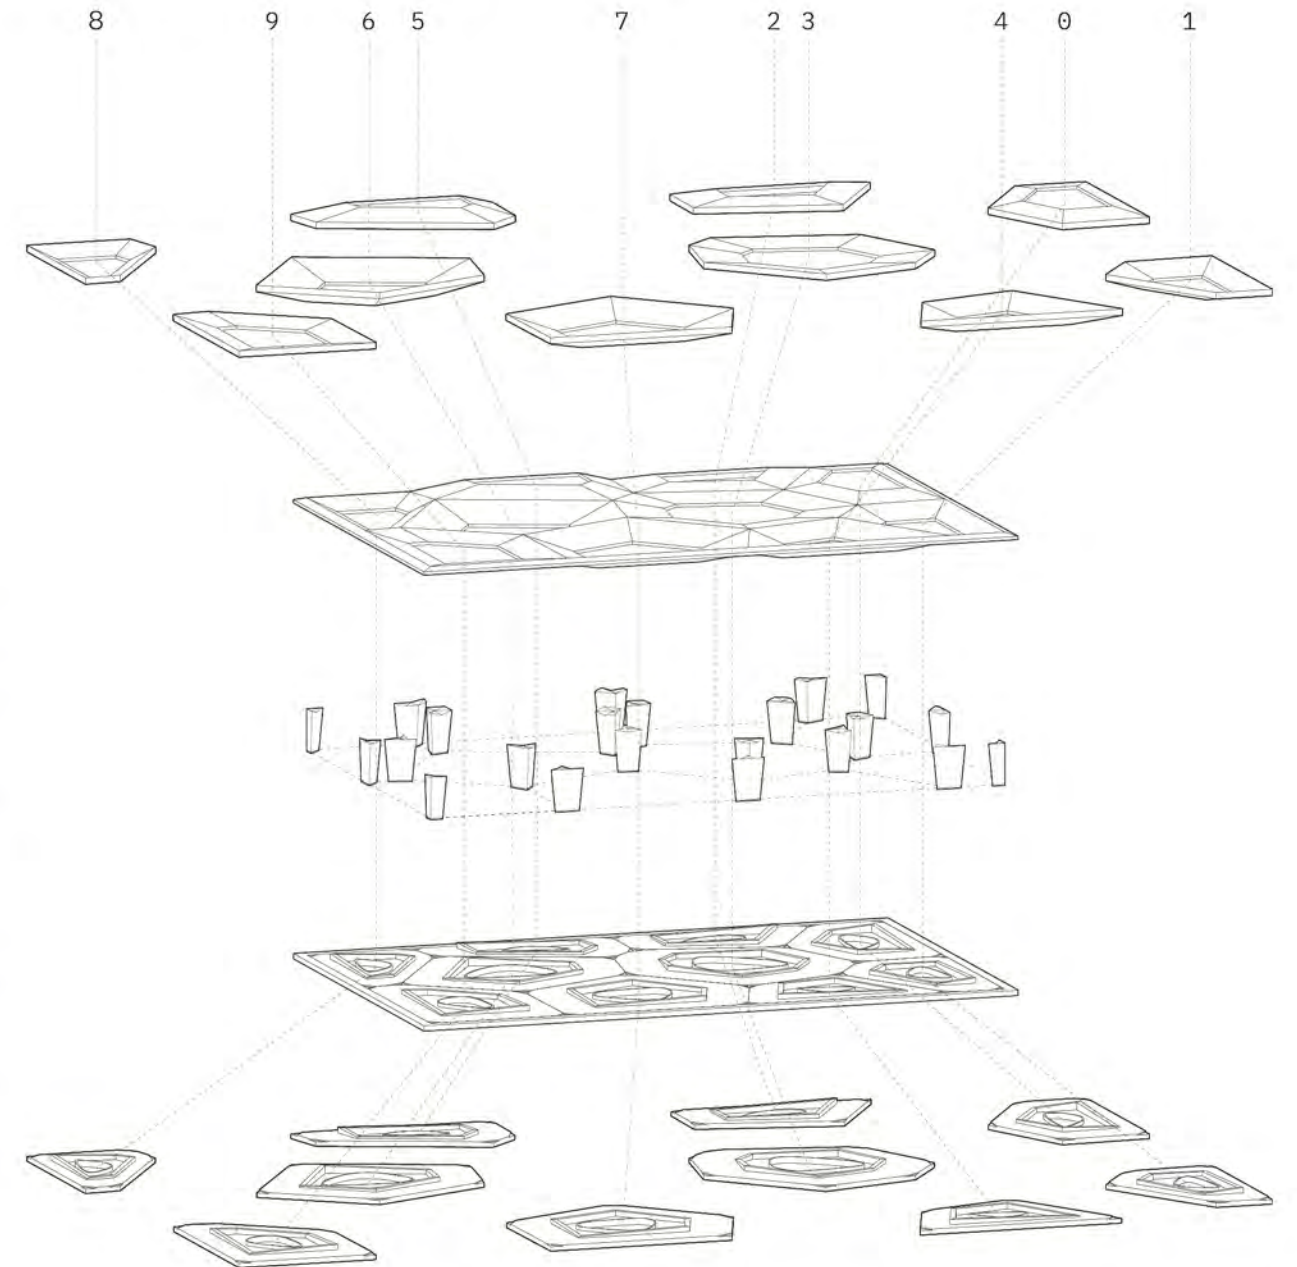



Project	ISLAND10		
System	ISLAND FRAMEWORK V1.0 Spatial Development Framework		
Recipient	The Eastern Province Municipality		
Location	Mujassam, Watan	09-2025	
Subject	Perspective top	Scale	N/A
Table	4 of 7	Prepared by	jmp
Copyright	metatektur (jmp)	Date	01.09.2025
metatektur.org/.net/.com		office@metatektur.org	

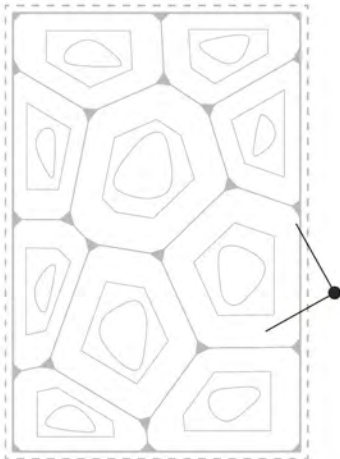

Project **ISLAND10**
System **ISLAND FRAMEWORK V1.0**
Spatial Development Framework

Recipient **The Eastern Province Municipality**


Location **Mujassam, Watan** 09-2025

Subject **Top view** Scale **1:333**

Table **5 of 7** Prepared by **jmp**


Copyright **metatektur (jmp)** Date **01.09.2025**

metatektur.org/.net/.com **office@metatektur.org**

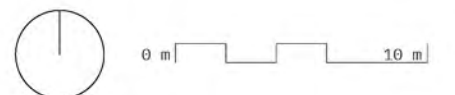



Project	ISLAND10		
System	ISLAND FRAMEWORK V1.0 Spatial Development Framework		
Recipient	The Eastern Province Municipality		
Location	Mujassam, Watan	09-2025	
Subject	Perspective II	Scale	N/A
Table	6 of 7	Prepared by	jmp
Copyright	metatektur (jmp)	Date	01.09.2025
metatektur.org/.net/.com		office@metatektur.org	

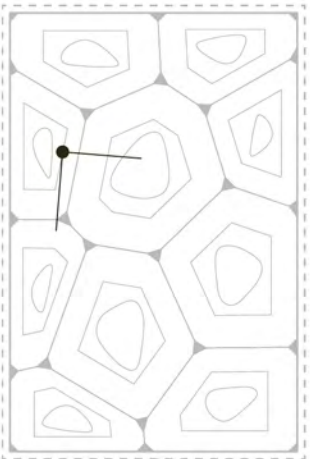



Project **ISLAND10**
System ISLAND FRAMEWORK V1.0
Spatial Development Framework
Recipient The Eastern Province Municipality
Location Mujassam, Watan 09-2025
Subject Section A-A Scale 1:100
Table 7 of 7 Prepared by jmp
Copyright metatektur (jmp) Date 01.09.2025
metatektur.org/.net/.com office@metatektur.org

0 m 3 m 5 m